



MAIN STREET (WEST)

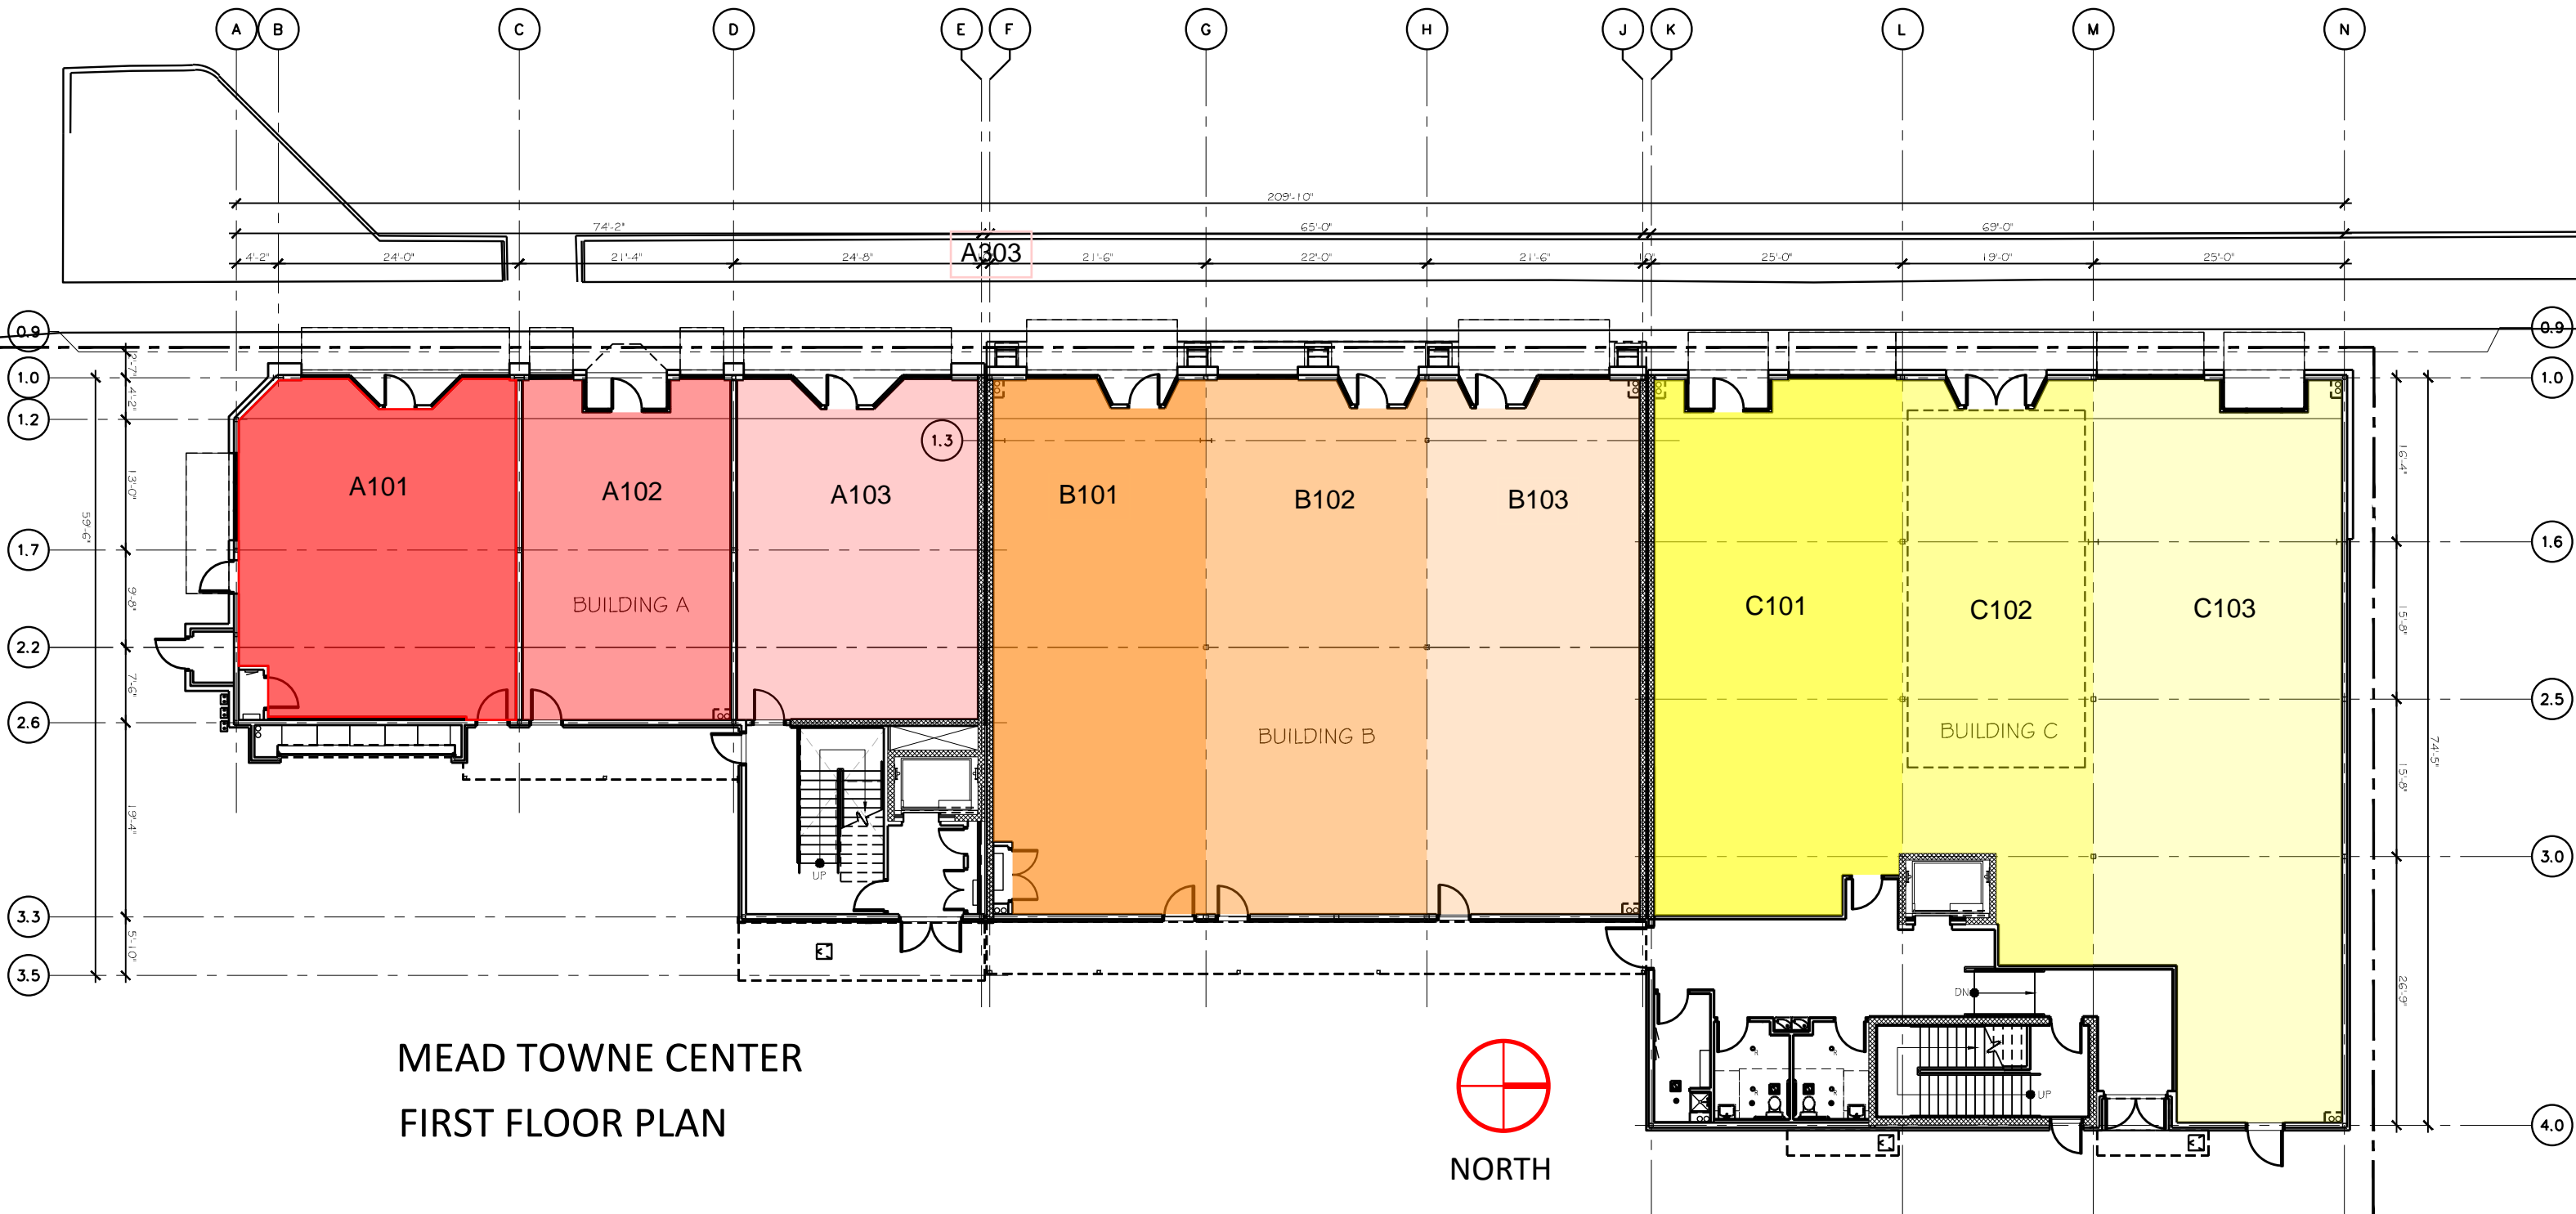

MEAD TOWNE CENTER
FIRST FLOOR PLAN



NORTH

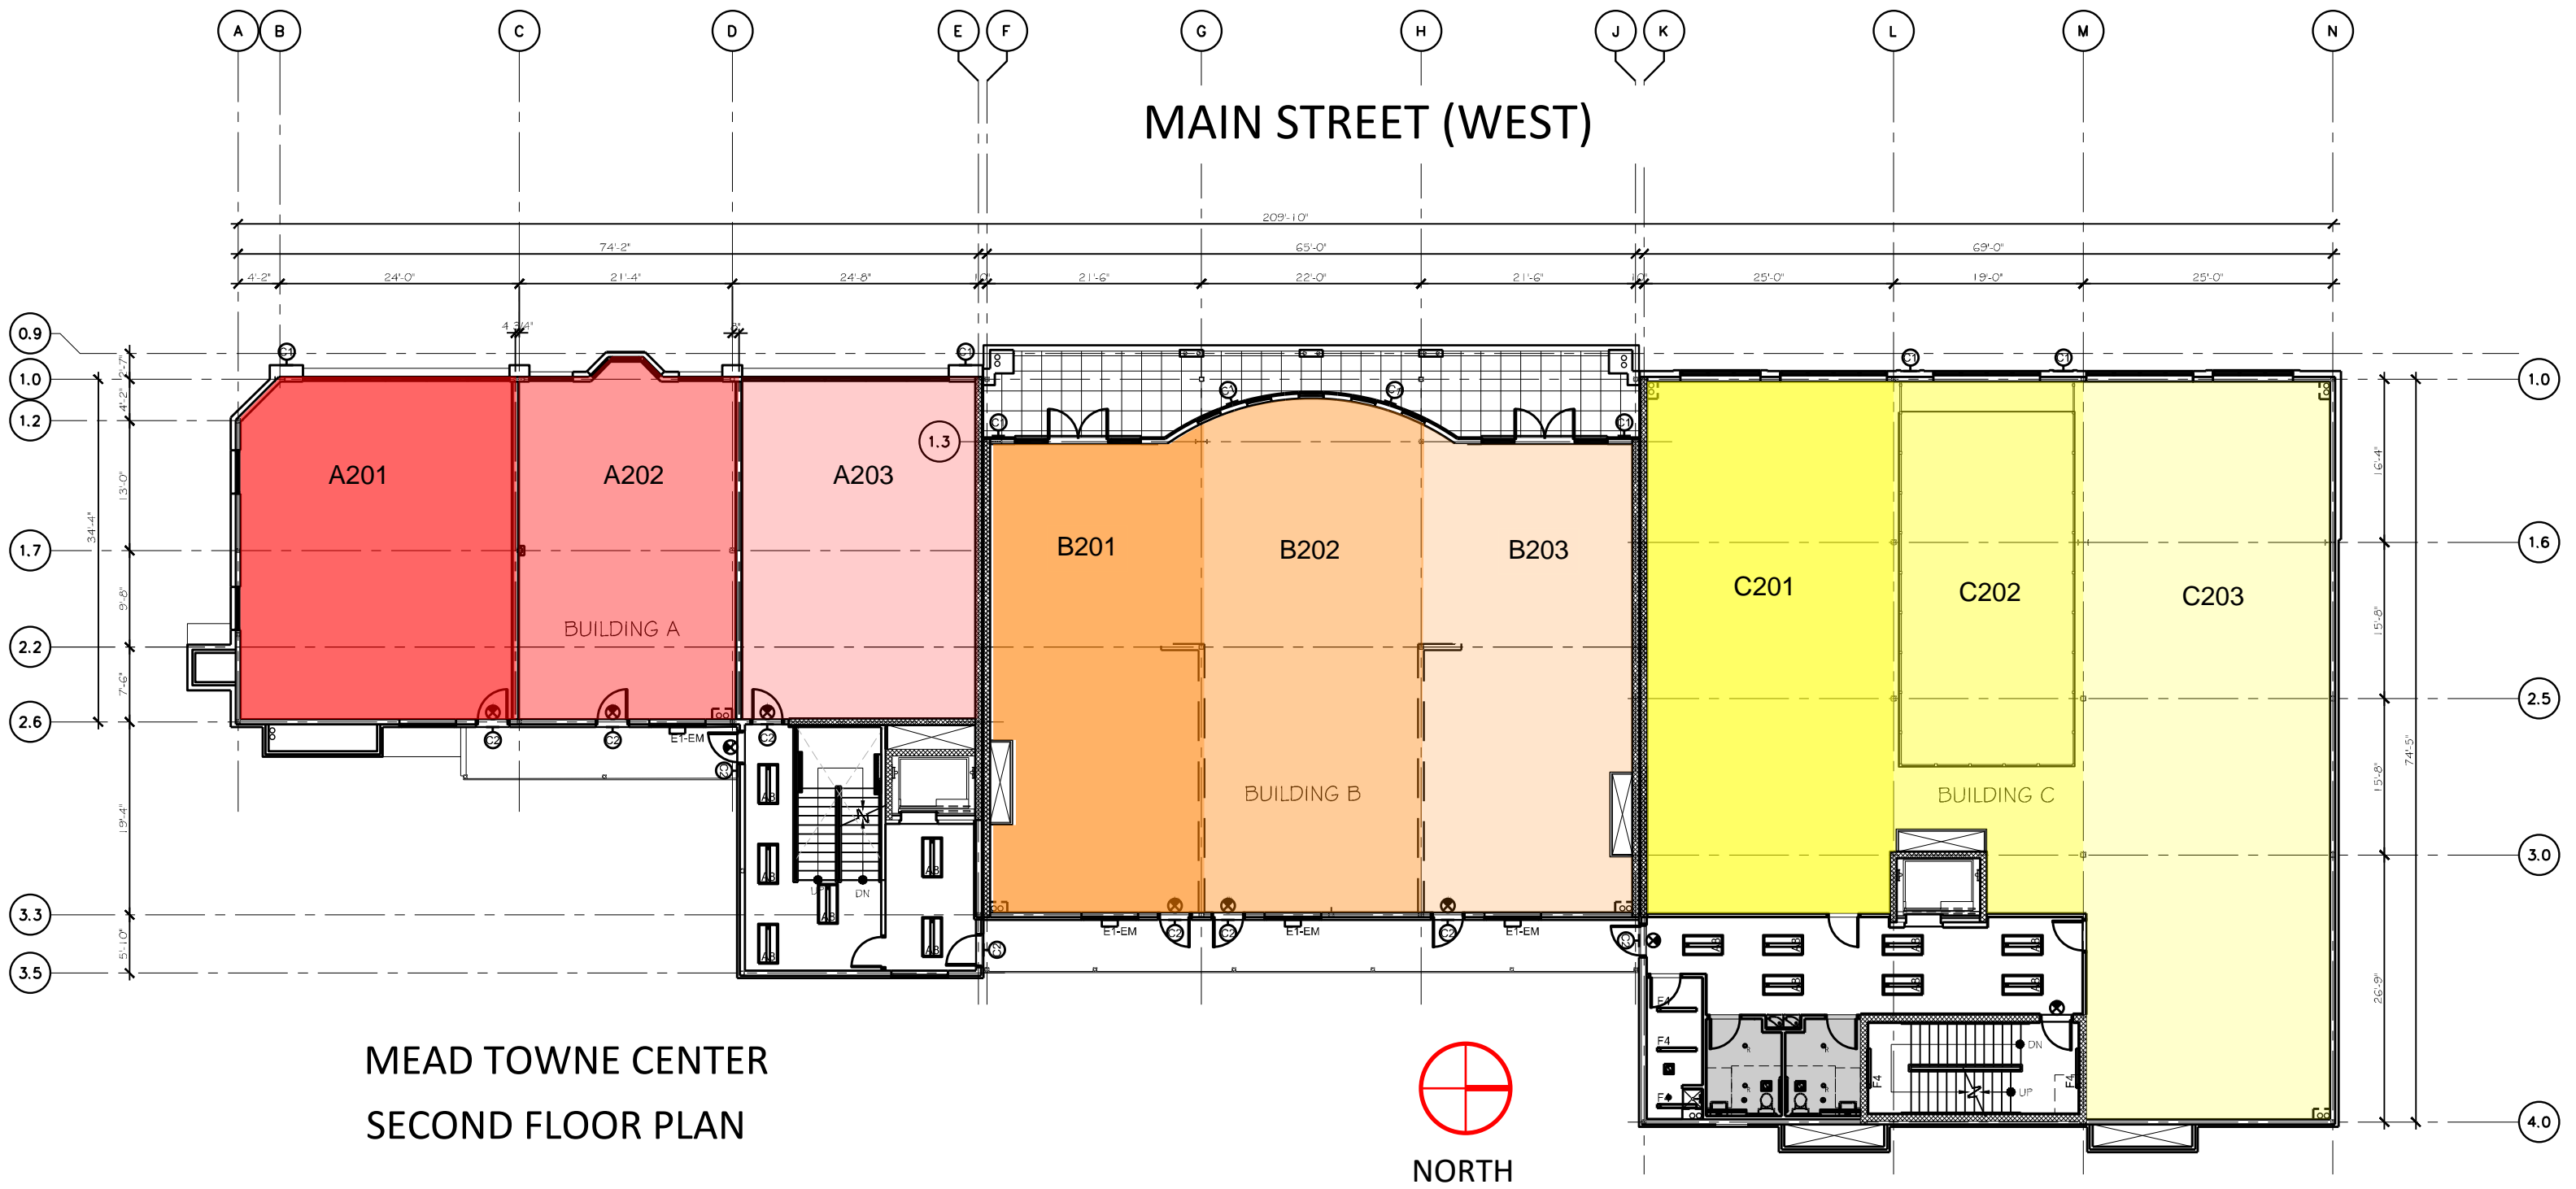

0.9
1.0
1.2
1.7
2.2
2.6
3.3
3.5

1.0
1.6
2.5
3.0
4.0

A B C D E F G H J K L M N

4'-2" 24'-0" 74'-2" 21'-4" 24'-8" 21'-6" 209'-10" 65'-0" 22'-0" 21'-6" 25'-0" 69'-0" 19'-0" 25'-0"

