

APARTMENTS 201/301  
914 SF  
2 Bed / 1 1/2 Bath

APARTMENTS 202/302  
748 SF  
2 Bed / 1 Bath

APARTMENTS 203/303  
776 SF  
2 Bed / 2 Bath

emergency escape operable window per shop review

emergency escape operable window per shop review



emergency escape operable window per shop review

emergency escape operable window per shop review

this window can be made as escape window instead of storefront directly above

alternate egress escape window

emergency escape operable fiberglass window

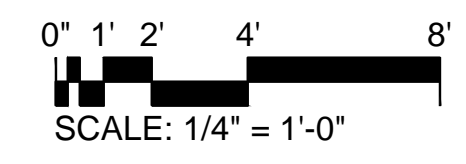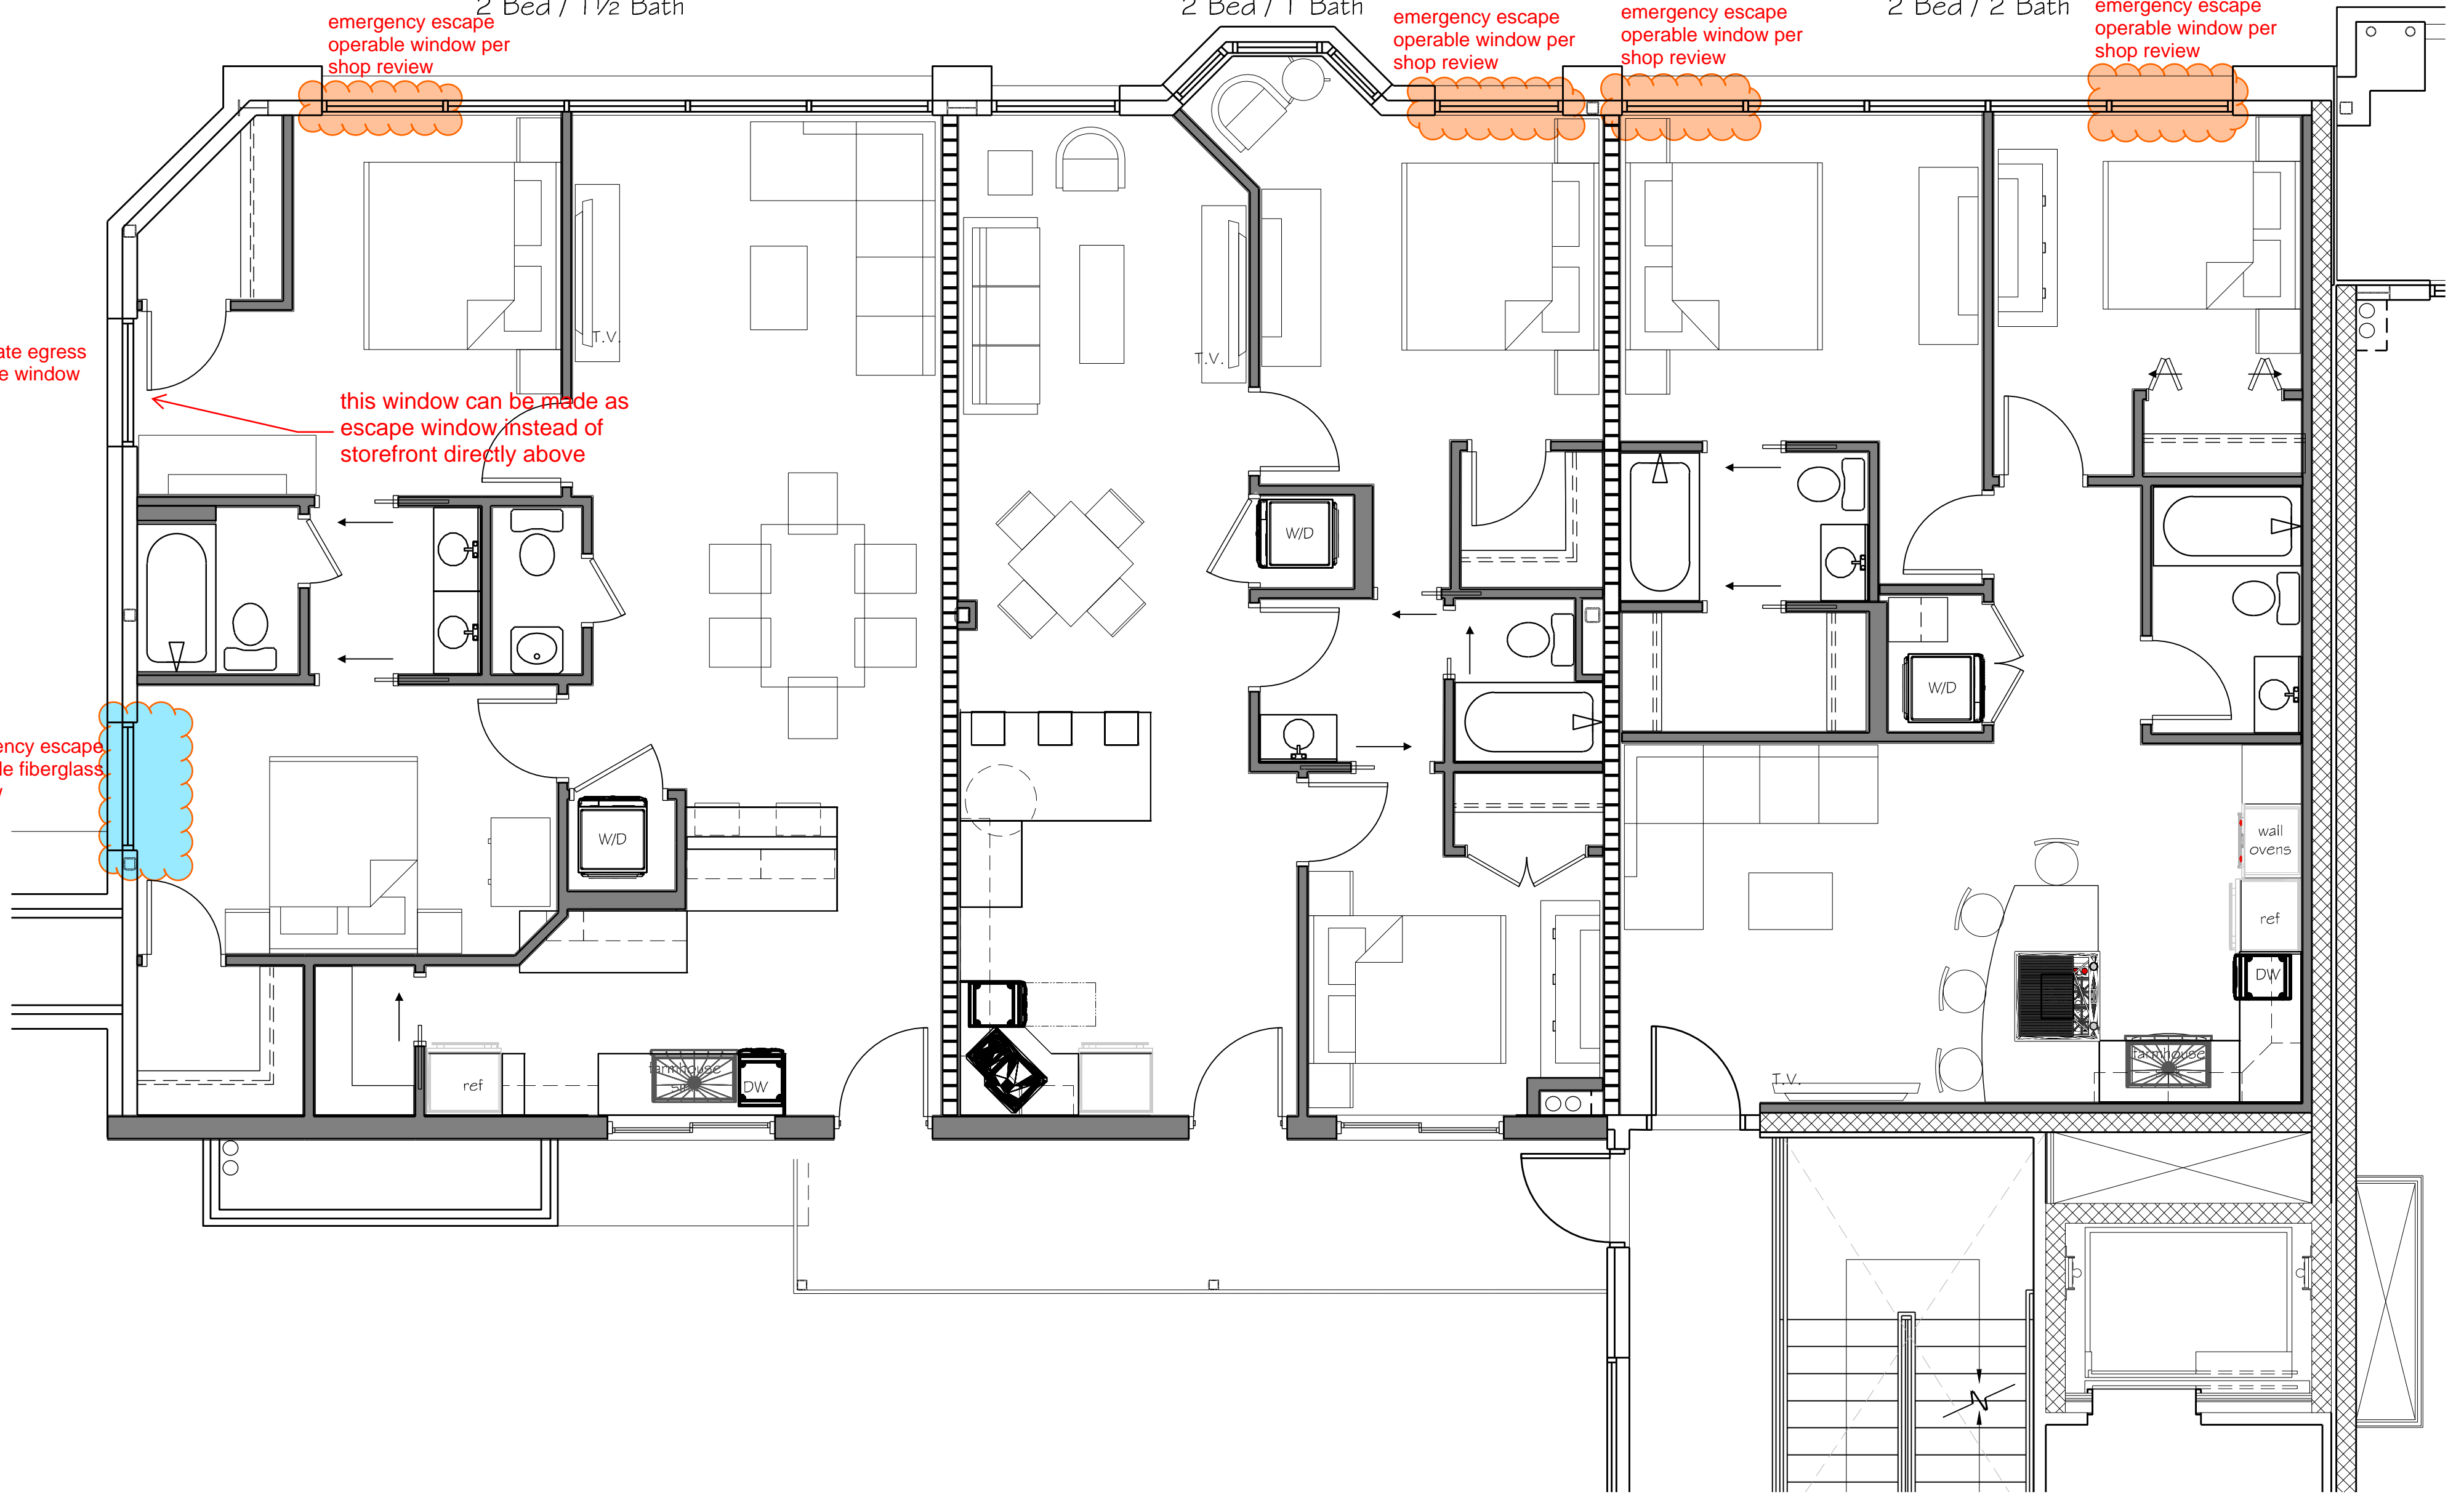

Tenant Finish Plan - Escape Window Review  
05/24/2018

DATE: 02.02.18	<b>Residential Apartments</b> Mead Towne Center Building A, Levels Two and Three	
PROJ NO.: 16012.3		
DRAWN: DJS		
<b>PSP1.5</b>		
SHEET N°		